
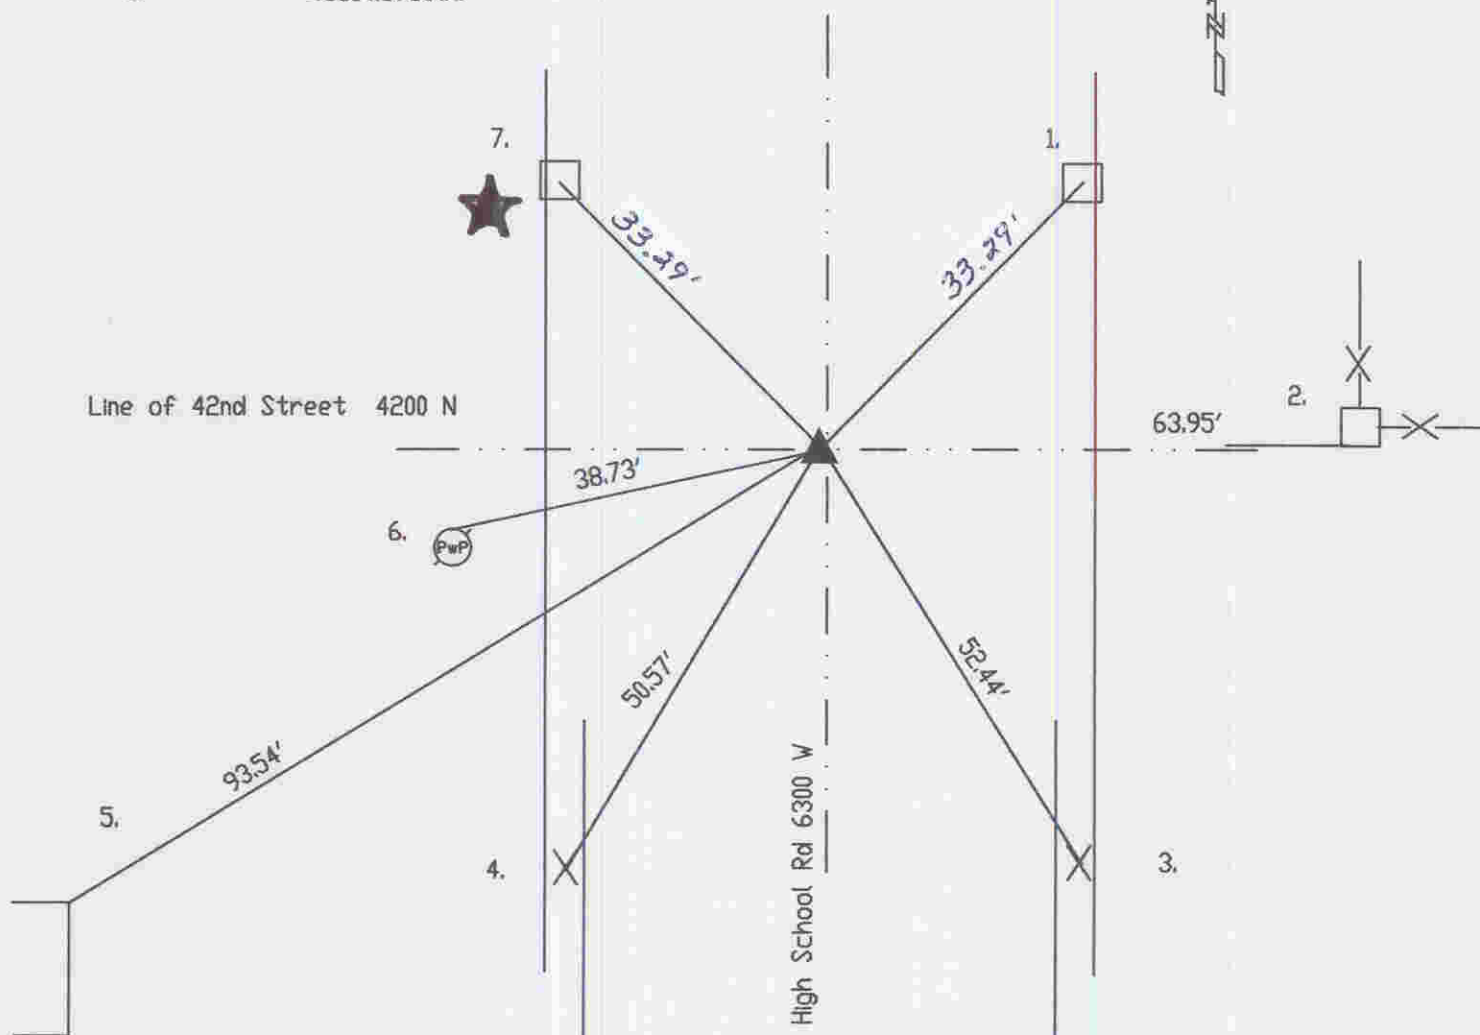


OFFICE OF THE MARION COUNTY SURVEYOR
SECTION RECORD CORNER
SECTION 13 TOWNSHIP 16 RANGE 2
DATE: -6-19-99- 9-20-05
PARTY CHIEF: -Wilcoxen- Kiste
CREW: _____
TYPE OF MARKER: Brass plug in steel box found
METHOD OF ESTABLISHMENT: County: 10-03-94

IN. S.P.C. E ZONE, NAD 83
NAME: 16021304
N: 508913.9510(m)
E: 48314.3780(m)

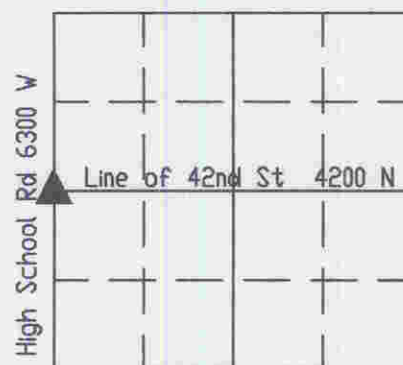

SC621304

REF.	DISTANCE	DESCRIPTION
1.	33.29'	Cut 'x' on top N-end curb inlet
2.	63.95'	Due E to SW corner of brick column for iU-Storage Units
3.	52.44'	Cut 'x' in curb
4.	50.57'	Cut 'x' in curb
5.	93.54'	NE corner of brick apartments: Emerald Green
6.	38.73'	Mag nail w/brass washer N PwP#164-353 30'up
7.	33.29'	Cut 'x' on top N-end curb inlet
		(Yes, we rechecked the two matching distances....correct!